

PLAN OF PROPOSED SUBDIVISION OF LOT B, PLAN 9982 AND LOT B, PLAN 44686 ALL IN , DISTRICT LOT 87, NANOOSE DISTRICT,




SHOWHOME ON LOT 10
UNDER CONSTRUCTION

SOLD

SOLD

SOLD

SOLD

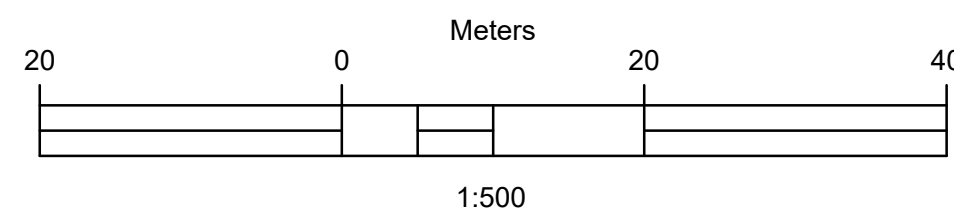

NOTES:

1. ALL DISTANCES ARE IN METRES.
2. BOUNDARY DIMENSIONS SHOWN ARE DERIVED FROM PLAN 44686 AND ARE SUBJECT TO MINOR CHANGE UPON FINAL LEGAL SURVEY.

No.	Date	Revisions	By
A	2017.12.27	UPDATE LEGAL	MTJ

Prepared by: **Timberlake-Jones engineering**

Weldon Professional Centre
Suite 201 - 177 Weld Street
PO Box 89
Parksville, BC, V9P 2G3

Phone: 250-248-2001
Fax: 250-248-2553
Email: info@tjeng.ca
URL: www.tjeng.ca

Scale: 1:750 Design: MTJ Drawn: MXW Date: 2017.05.19

Client Name: 609188 BC LTD. & BAYSHORE CONSTRUCTION LTD.	
Project Name: DUGGAN LANE SUBDIVISION	
Drawing Title: PLAN OF PROPOSED SUBDIVISION	
Project Number: 322	Drawing Number: 322-P3 Revision: A

Dec 27, 2017 - 10:16am S:\2017 PROJ\EC2\322-Duggan Lane\CIVIL_3D\Drawings\322-P.dwg